



REAR ELEVATION

48'-0"

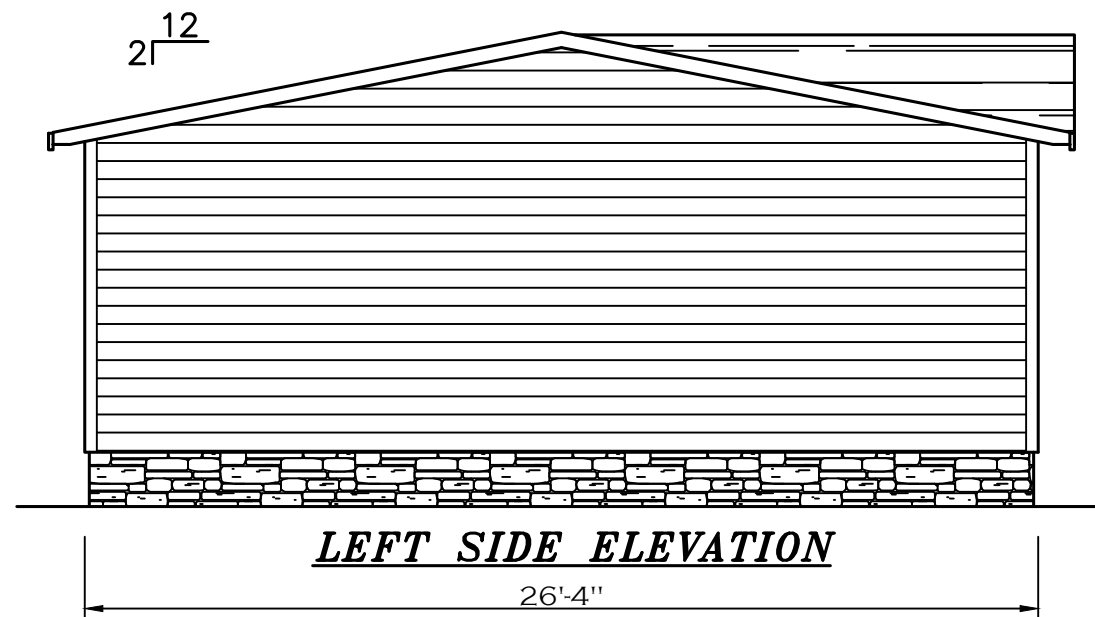


LEFT SIDE ELEVATION

26'-4"

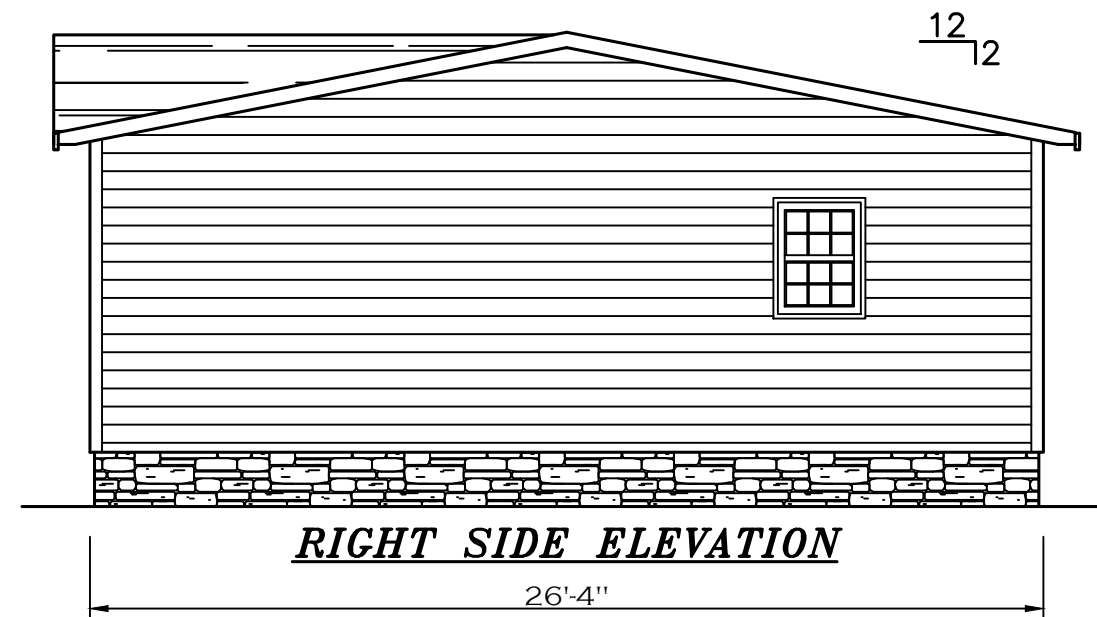

RIGHT SIDE ELEVATION

26'-4"

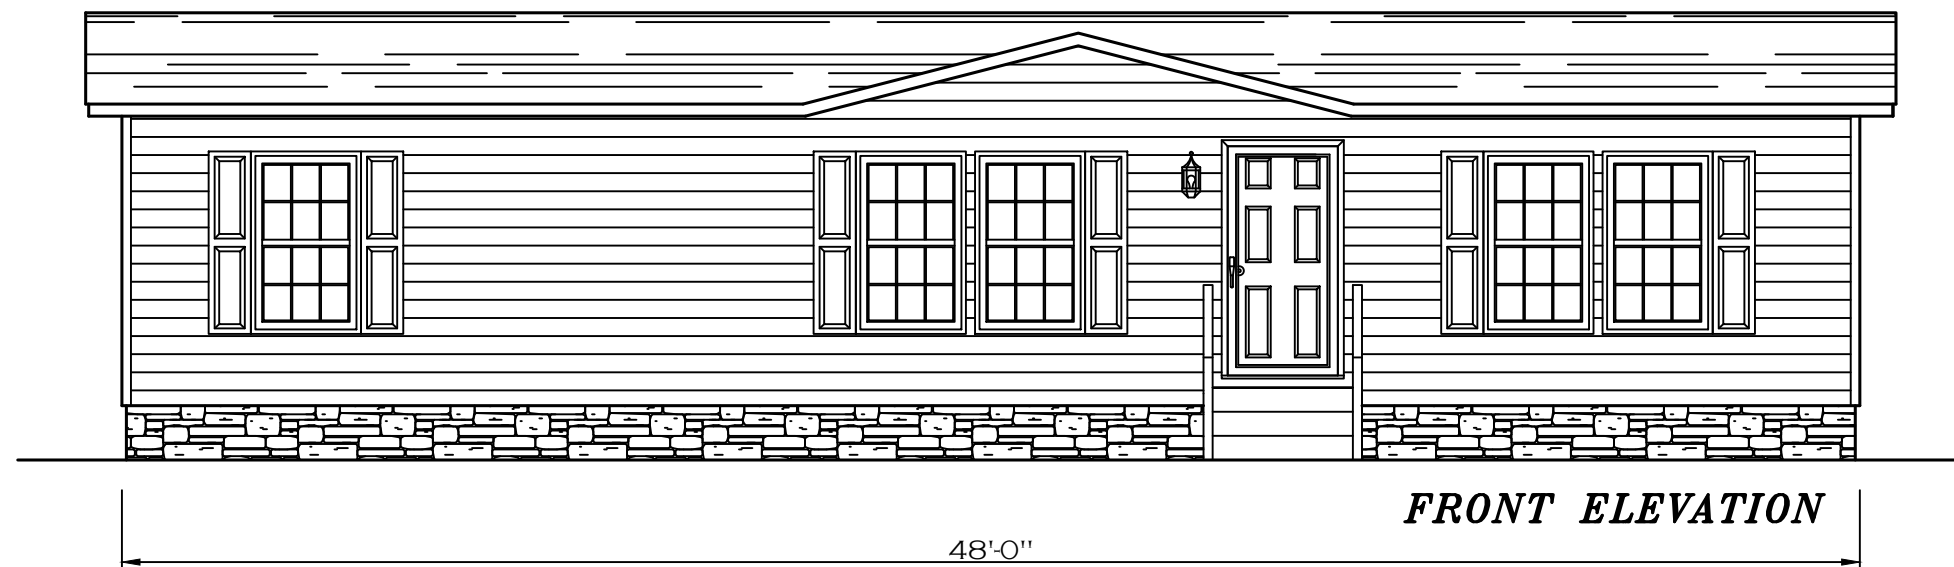

FRONT ELEVATION

48'-0"

SHEET:
ELEVATION

EXTERIOR
ELEVATIONS

Clayton Clayton - 934
1420 Mountain Rd, Andersonville, TN 37705
PH: 865.494.7800 FAX: 865.494.0243

HILBORN, WERNER, CARTER,
AND ASSOCIATES, INC.
1627 SOUTH MYRTLE AVE.
CLEARWATER, FL. 33756

DRAWING # 34M240

MODEL # TRA28483A

DATE: 8/1/2023

SCALE: N.T.S.

MODEL: THE TRADITION (28'X48')

SERIES: TRADITION

PRODUCT DESIGNER: BRIAN K. RIFFEY

STD PLAN "CONDITIONED": 1,264 FT²

REV. BY:

REV. DATE: