


FRONT ELEVATION

72'-0"




LEFT SIDE ELEVATION

26'-4"

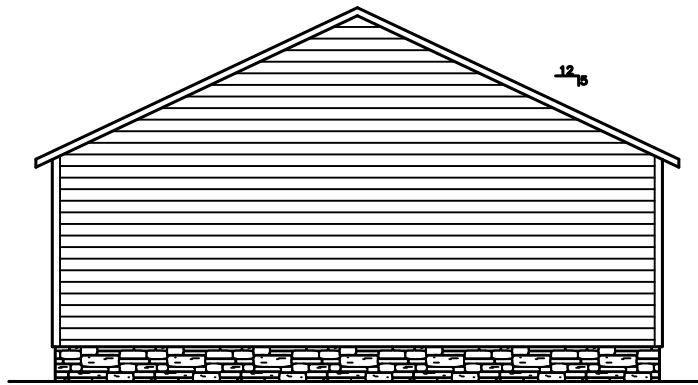


RIGHT SIDE ELEVATION

26'-4"

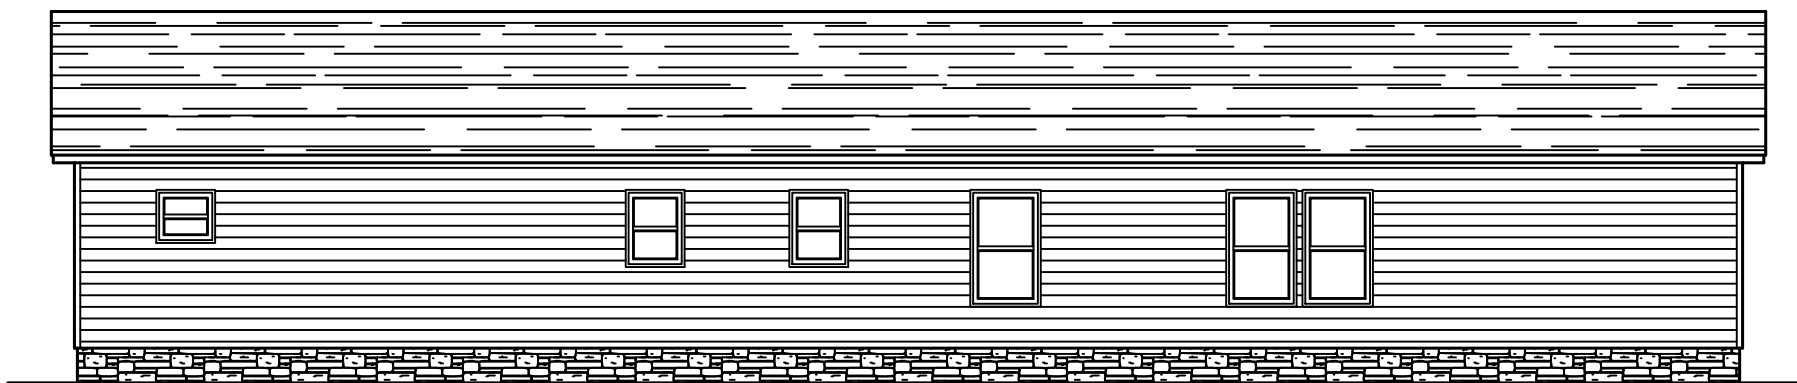

REAR ELEVATION

72'-0"

SHEET: 5/12	ELEVATION	 Clayton - 934 1420 Mountain Rd, Andersonville, TN 37705 PH: 865.494.7800 FAX: 865.494.0243	HILBORN, WERNER, CARTER, AND ASSOCIATES, INC. 1627 SOUTH MYRTLE AVE. CLEARWATER, FL. 33756	DRAWING # 34M245 MODEL # TRA28724A DATE: 8/4/2023	MODEL: 28'X72' TRADITION SERIES: TRADITION PRODUCT DESIGNER: BRIAN RIFFEY	STD PLAN "CONDITIONED": 1,896 FT ² REV. BY: REV. DATE:
				SCALE: NTS		