


M/V VENT
SINK



KITCHEN

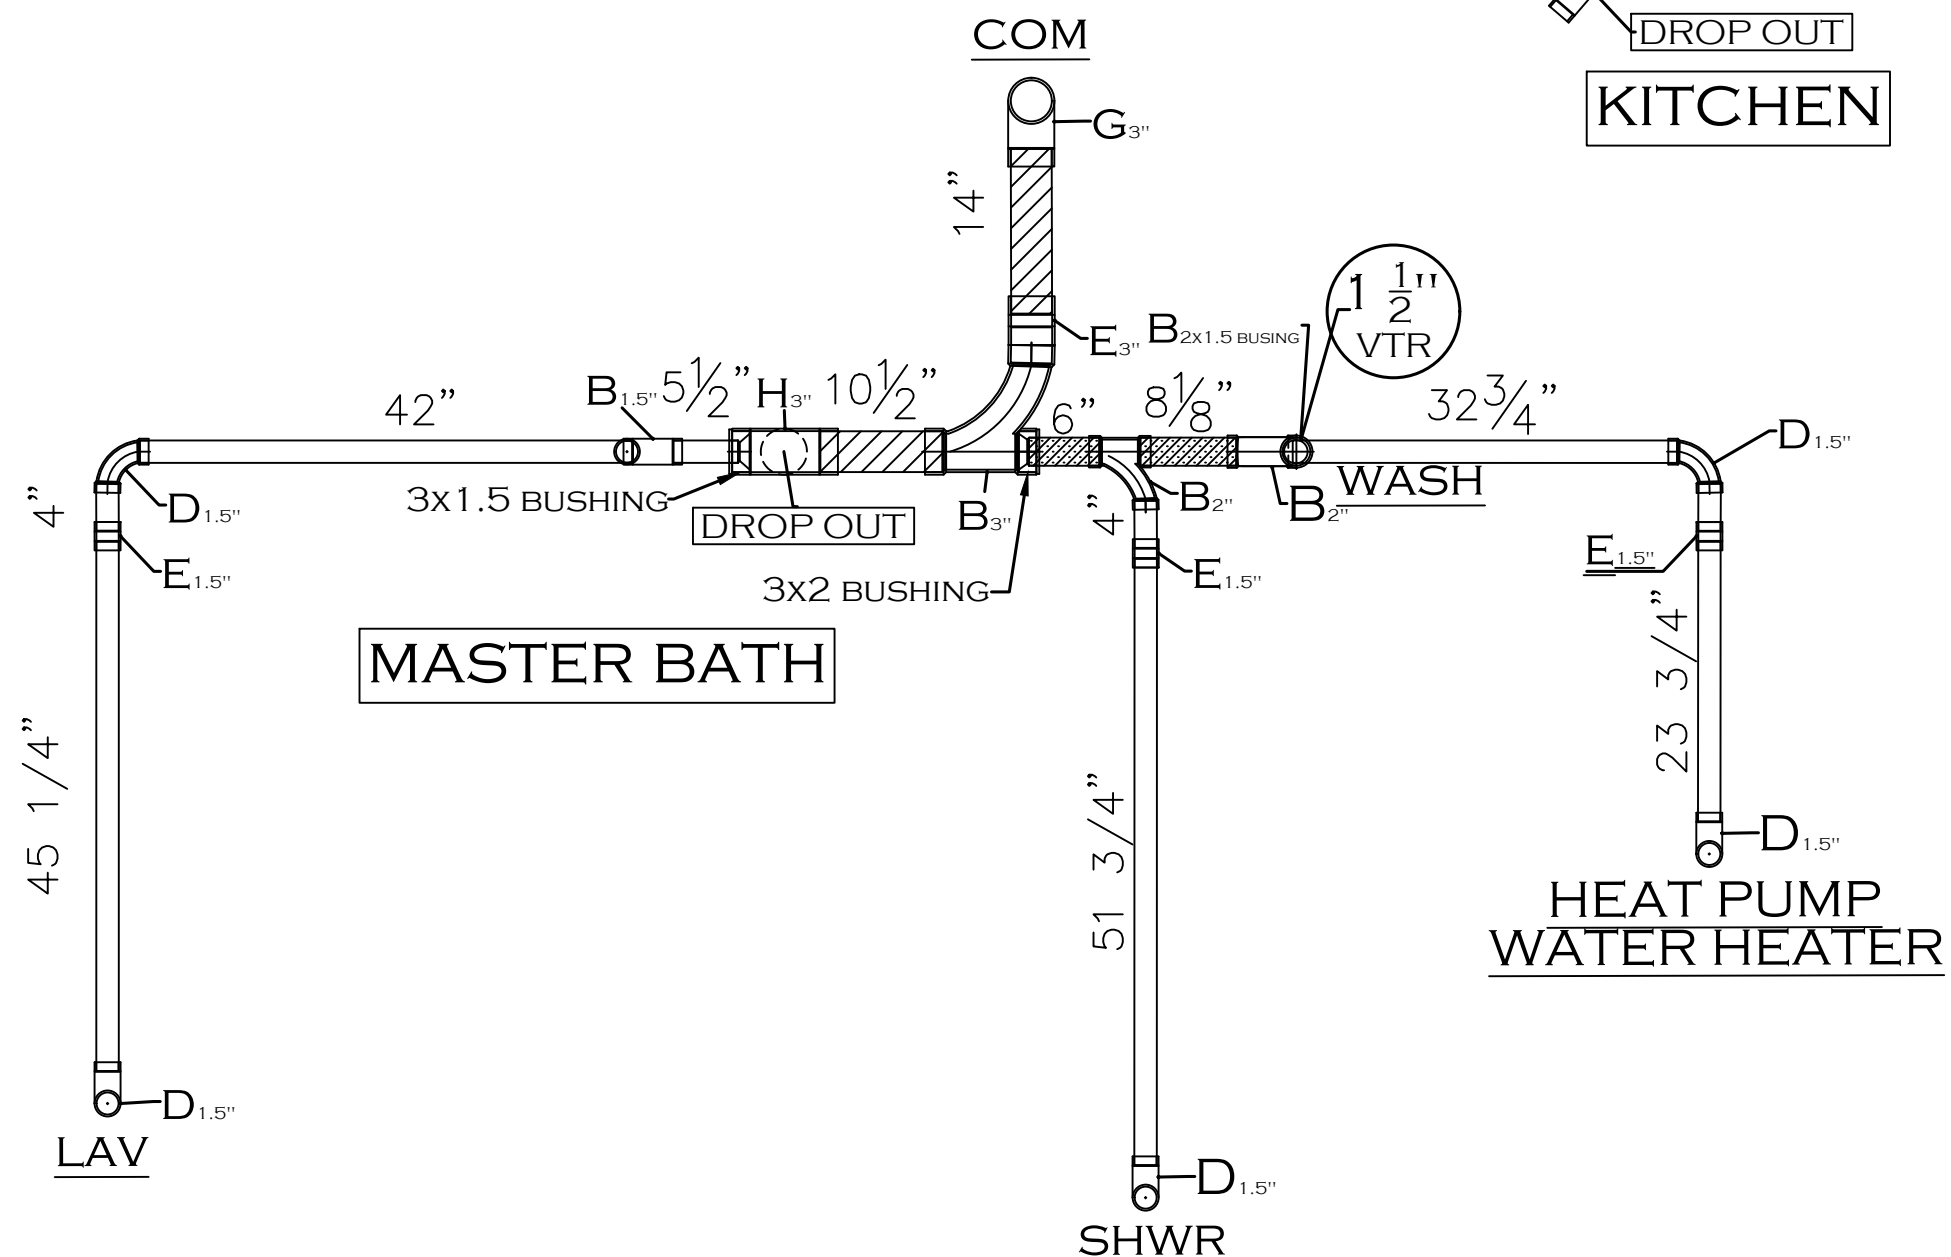

REVISION	DATE	DESCRIPTION	REVISION	DATE	DESCRIPTION	SHEET:	DRAIN	2D DRAIN LINES	<div><div> Clayton - 934</div><div>1420 Mountain Rd, Andersonville, TN 37705</div><div>PH: 865.494.7800 FAX: 865.494.0243</div></div>	<div>HILBORN, WERNER, CARTER, AND ASSOCIATES, INC. 1627 SOUTH MYRTLE AVE. CLEARWATER, FL. 33756</div>	DRAWING #: 34M241		MODEL: TRADITION 52B (28'x52')	STD PLAN "CONDITIONED": 1,369 FT
											MODEL #: TRA28523B	SERIES: TRADITION	REV. BY:	
											DATE: 7/7/2023	SCALE: N.T.S.	PRODUCT DESIGNER: BRIAN K. RIFFEY	REV. DATE:
1	5/18/21	UPDATED FIELD NOTES												
2	4/7/22	UPDATED FIELD NOTES												
3	4/22/22	UPDATED SHOWER OPTION												