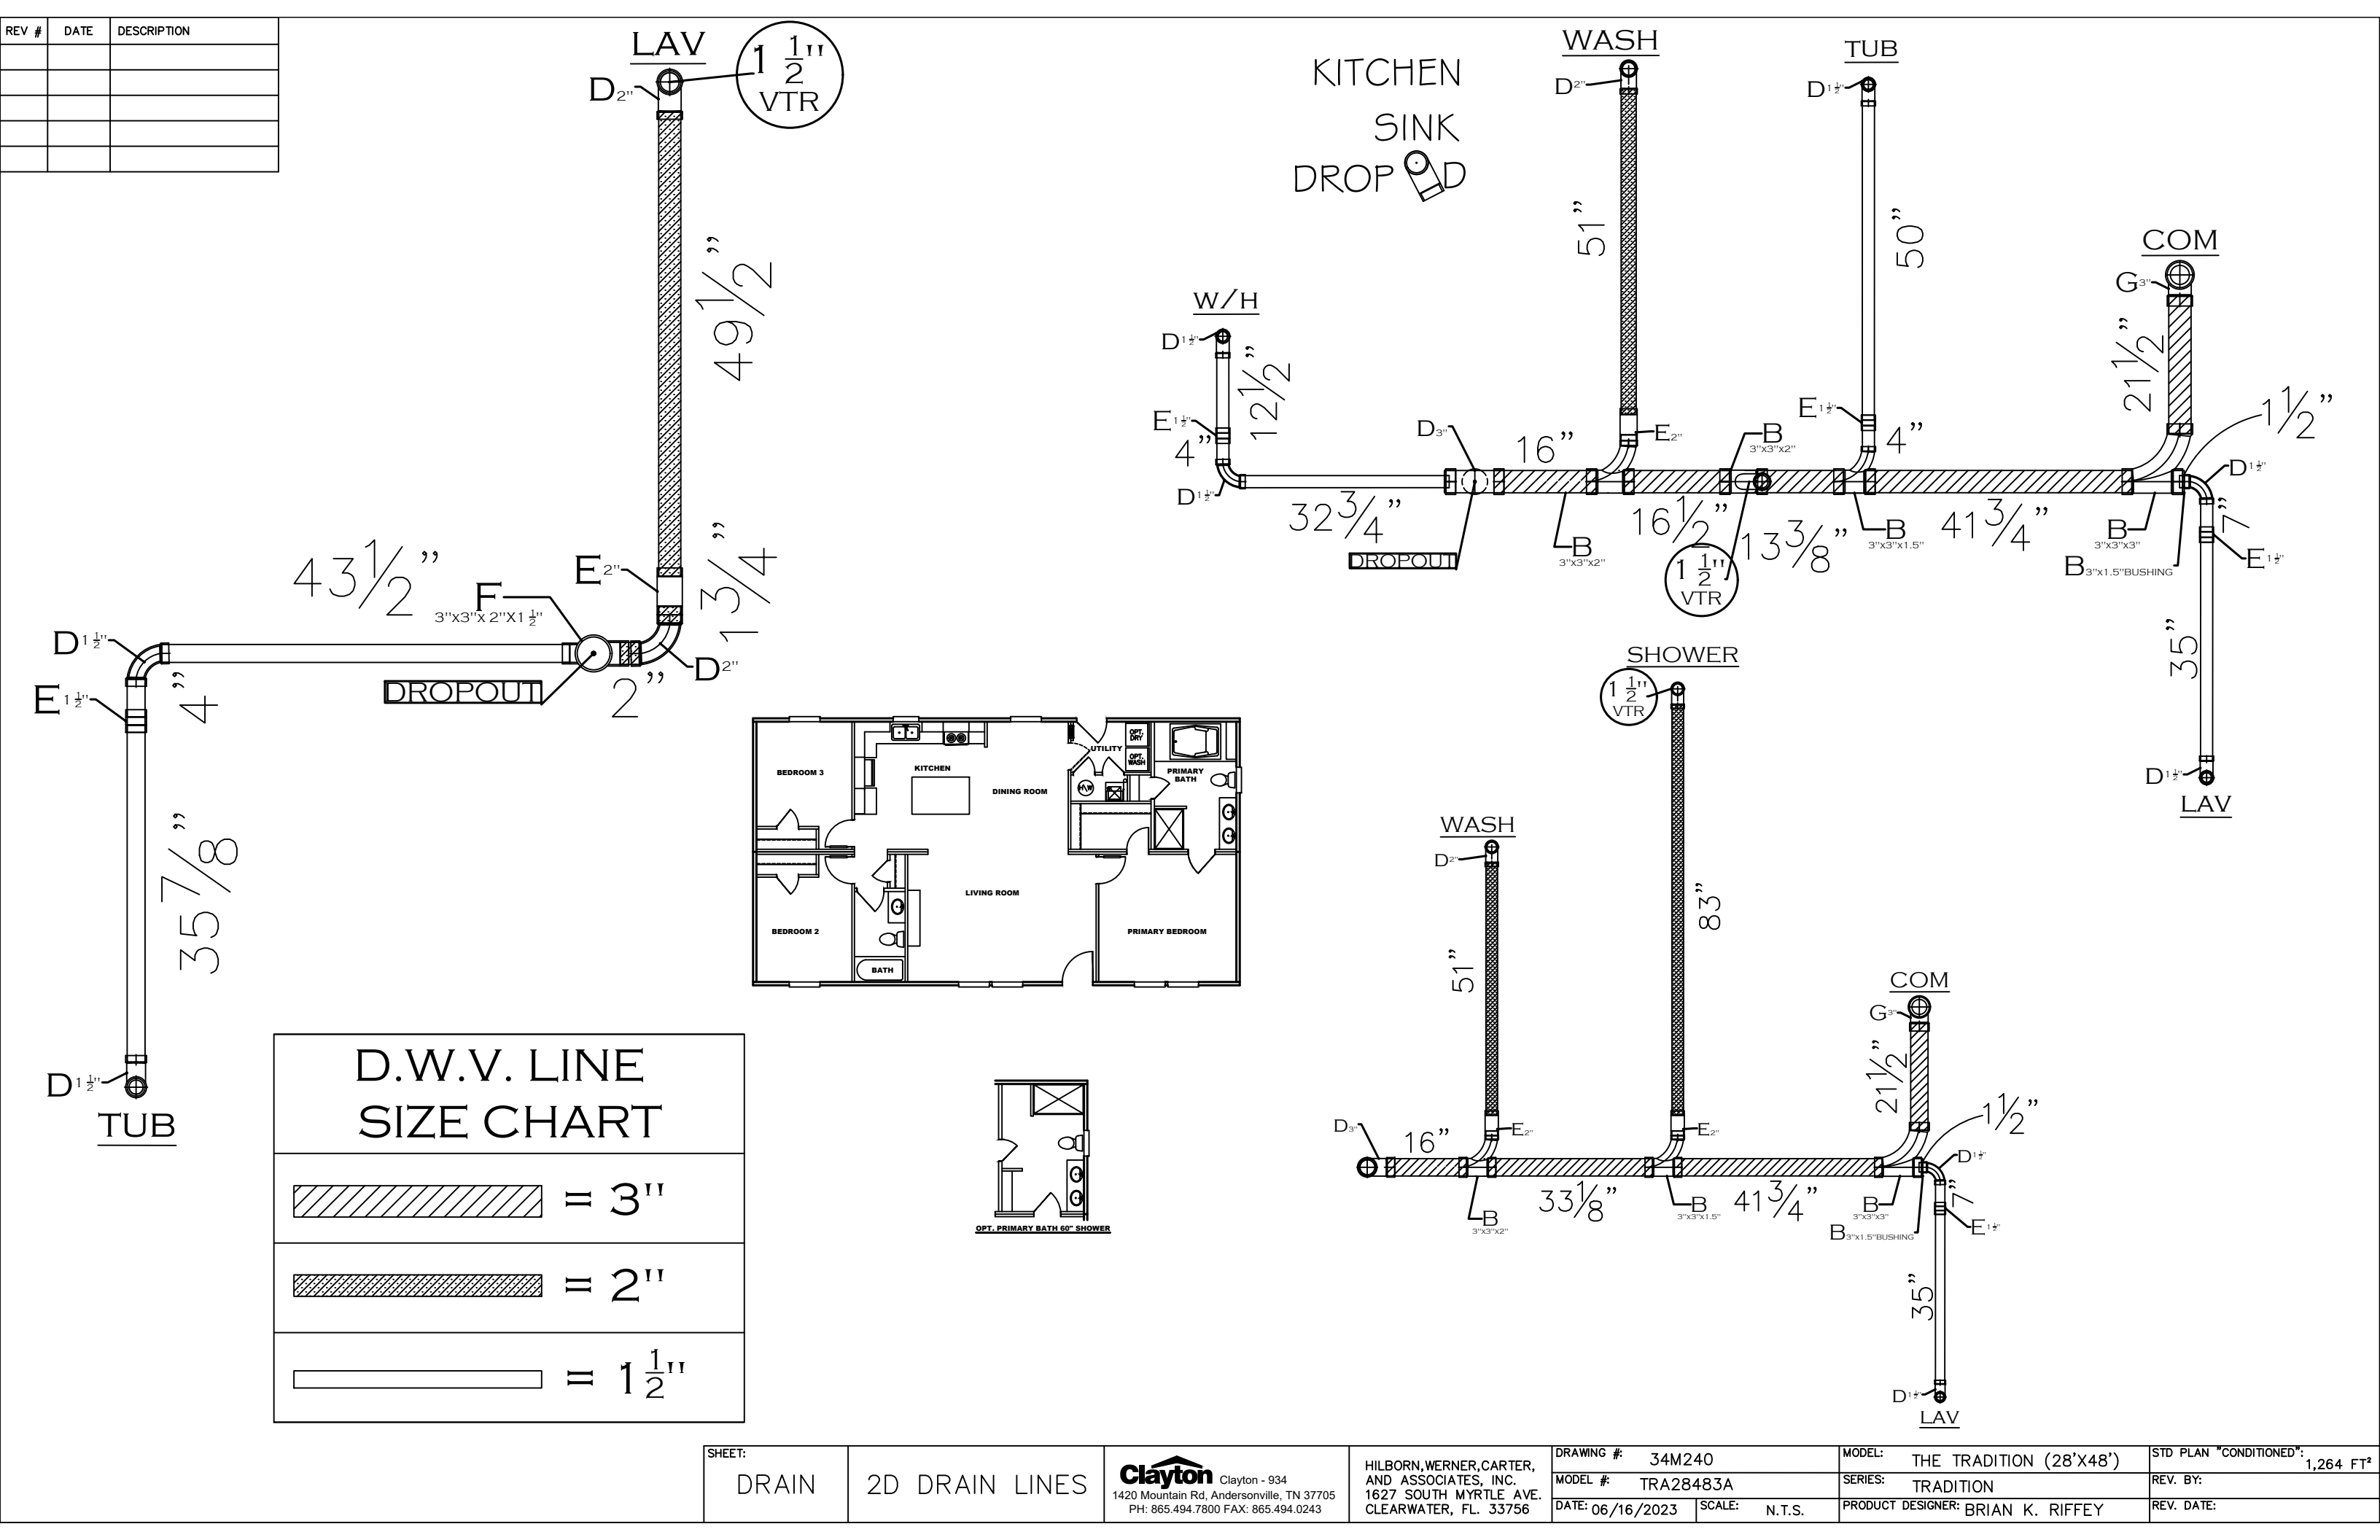

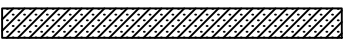
 



REV #	DATE	DESCRIPTION



D.W.V. LINE SIZE CHART	
	= 3"
	= 2"
	= 1 1/2"

SHEET:	DRAIN	2D DRAIN LINES	<div><div>Clayton - 934</div><div>1420 Mountain Rd, Andersonville, TN 37705</div><div>PH: 865.494.7800 FAX: 865.494.0243</div></div>	HILBORN, WERNER, CARTER, AND ASSOCIATES, INC. 1627 SOUTH MYRTLE AVE. CLEARWATER, FL. 33756	DRAWING #: 34M240		MODEL: THE TRADITION (28'x48')	STD PLAN *CONDITIONED*:
					MODEL #: TRA28483A		SERIES: TRADITION	1,264 FT²
					DATE: 06/16/2023	SCALE: N.T.S.	PRODUCT DESIGNER: BRIAN K. RIFFEY	REV. BY:
							REV. DATE:	